

shall not be used, in whole or in part, for any purpose for which they were not originally intended without written permission from BRIAN SHINAULT AIA ARCHITECT. © 2021

BRIAN SHINAULT AIA ARCHITECT expressly reserves his common law copyright and all other property rights in these plans, specifications, & ideas. These documents are not to be reproduced, changed, or copied in any form or manner whatsoever, nor are they to be assigned to any third party without obtaining written permission or consent of BRIAN SHINAULT AIA ARCHITECT.

**BRIAN
SHINAULT
AIA**


ARCHITECT

ARIZONA 38032
CALIFORNIA C-13916
HAWAII AR 10835
NEVADA 2018

870 EMERALD BAY RD.
SUITE 109
SOUTH LAKE TAHOE,
CALIFORNIA 96150
530.541.5116

BRIAN@SATAHOE.COM

REVISION:

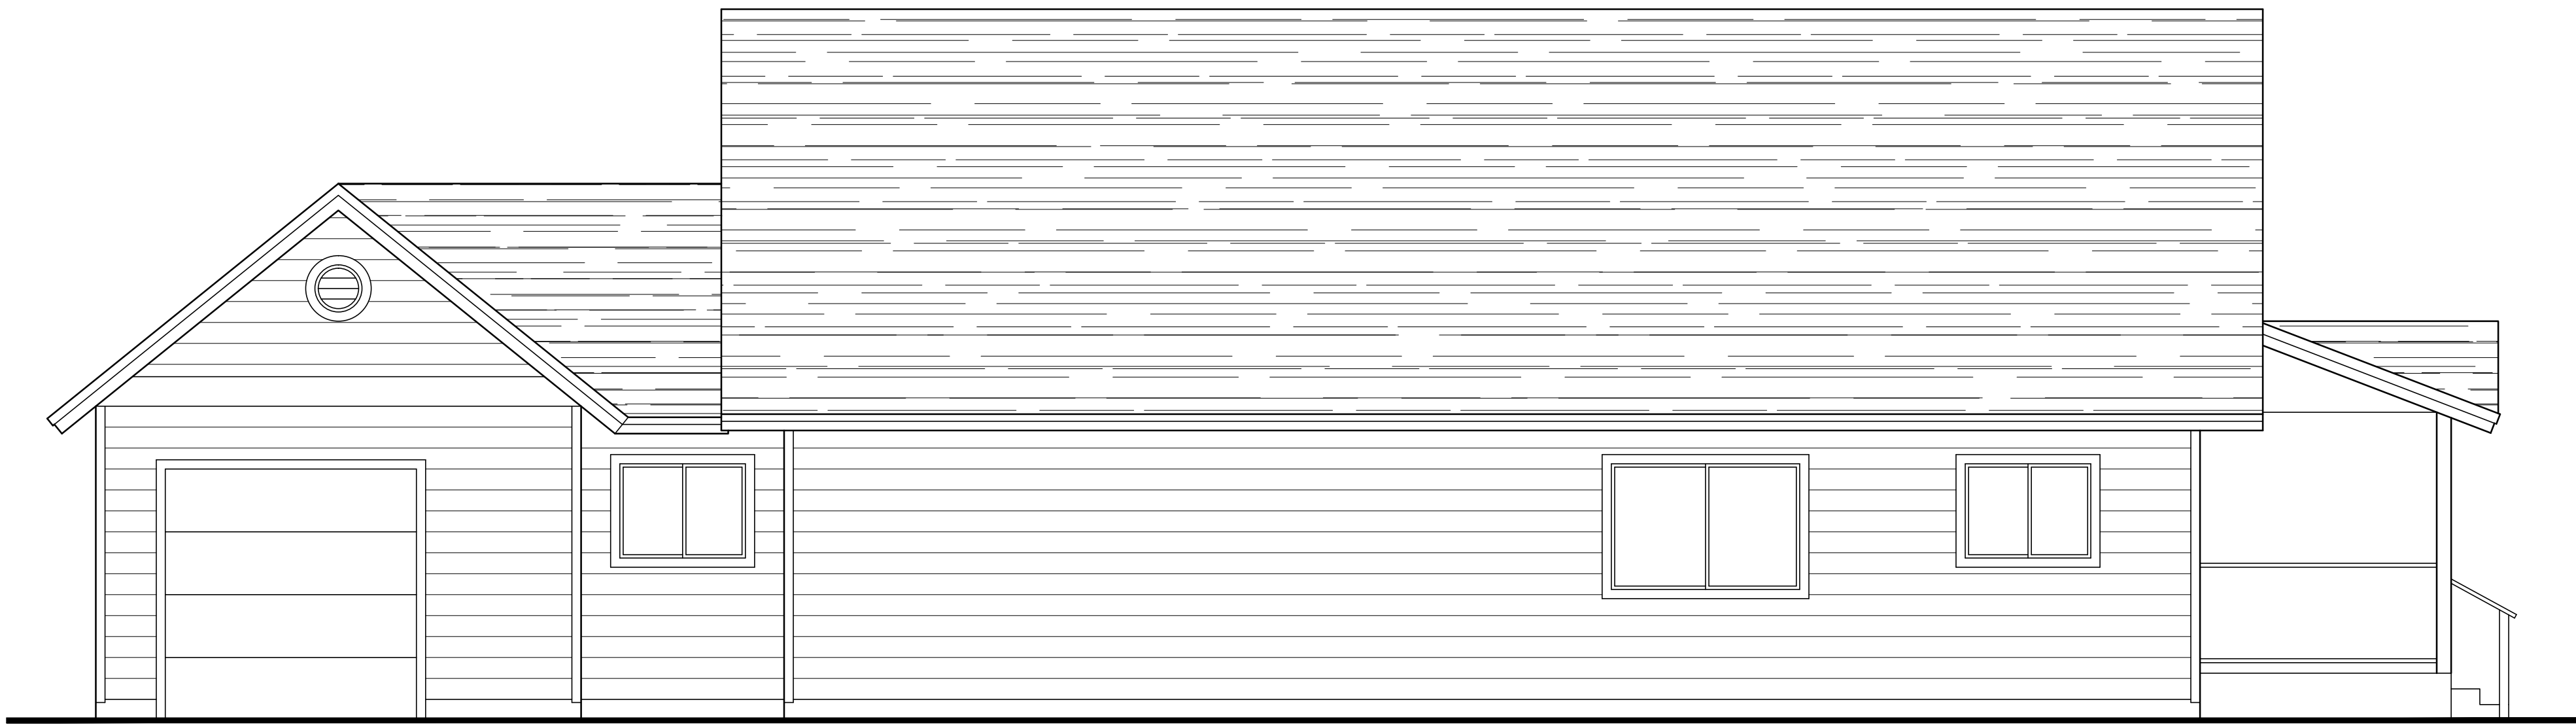


EAST ELEVATION

SCALE: 1/4" = 1'-0"




NORTH ELEVATION

SCALE: 1/4" = 1'-0"

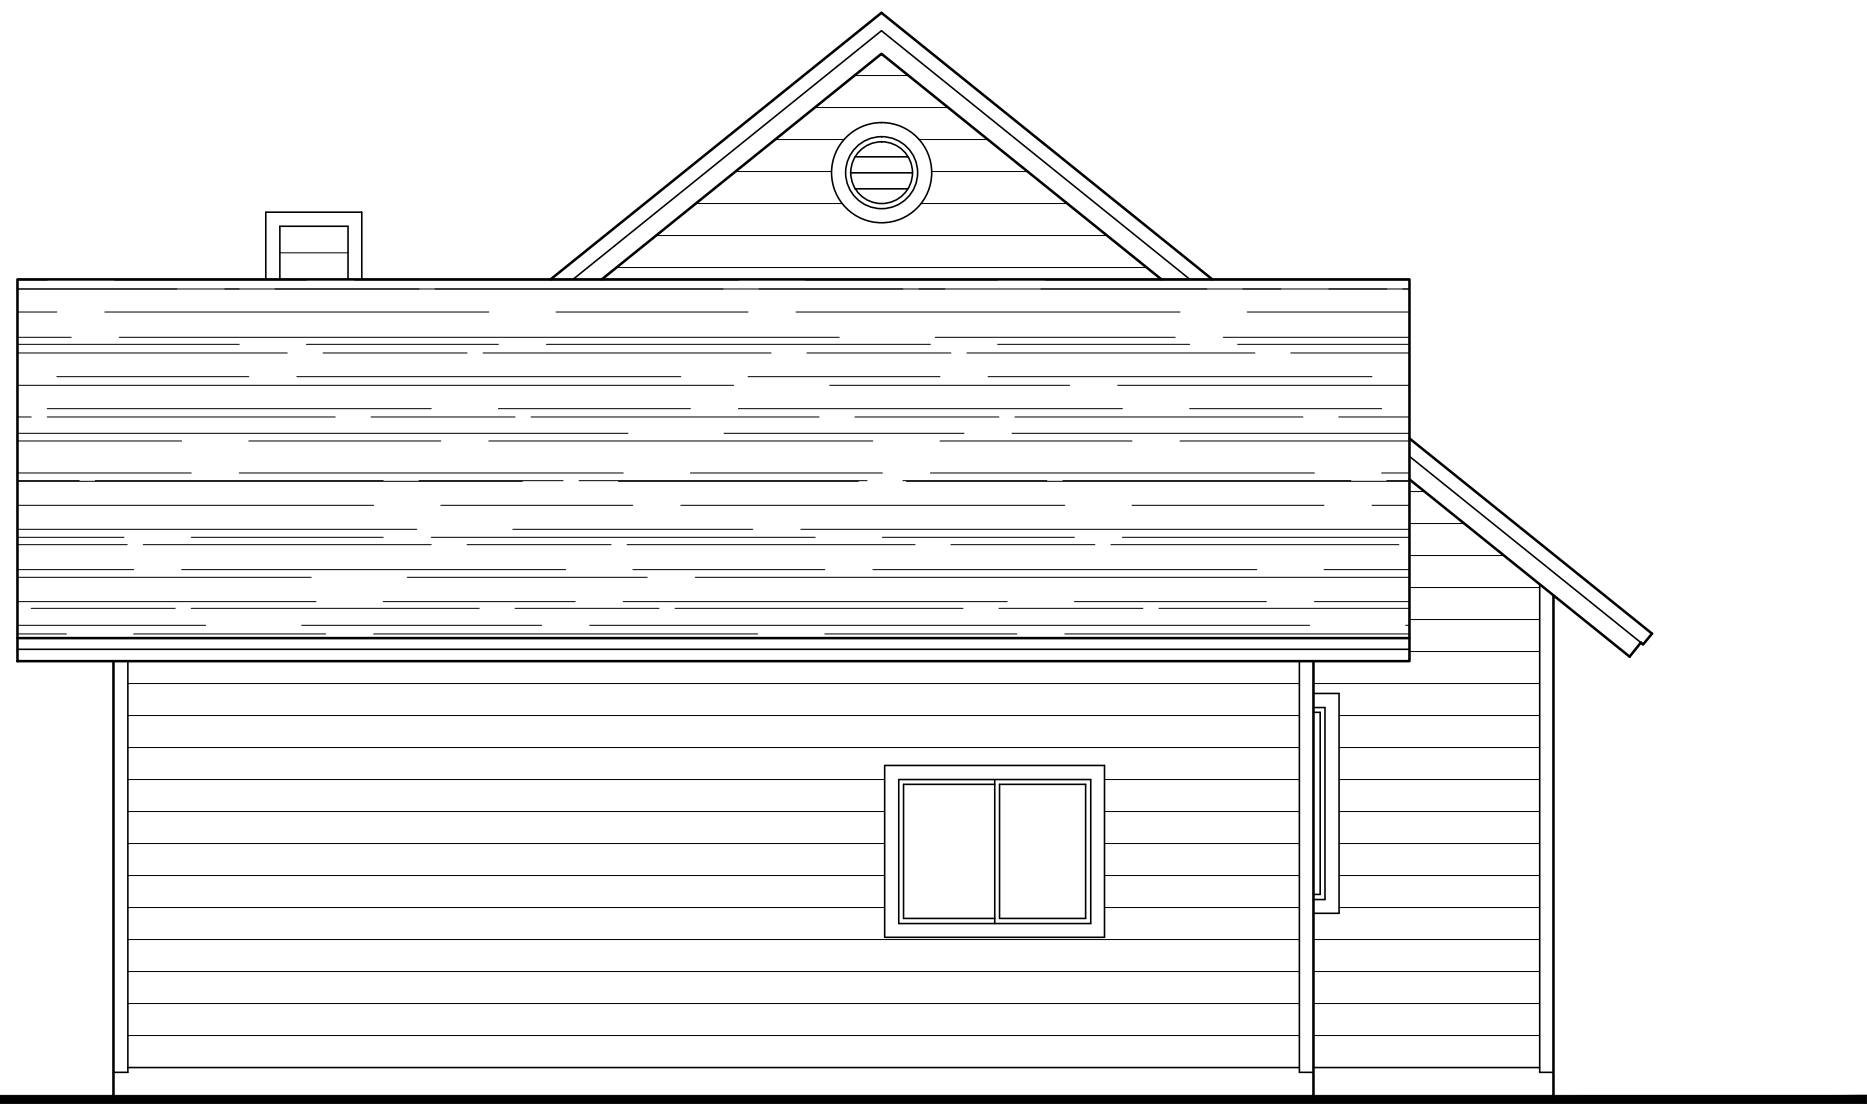

SOUTH ELEVATION


SCALE: 1/4" = 1'-0"

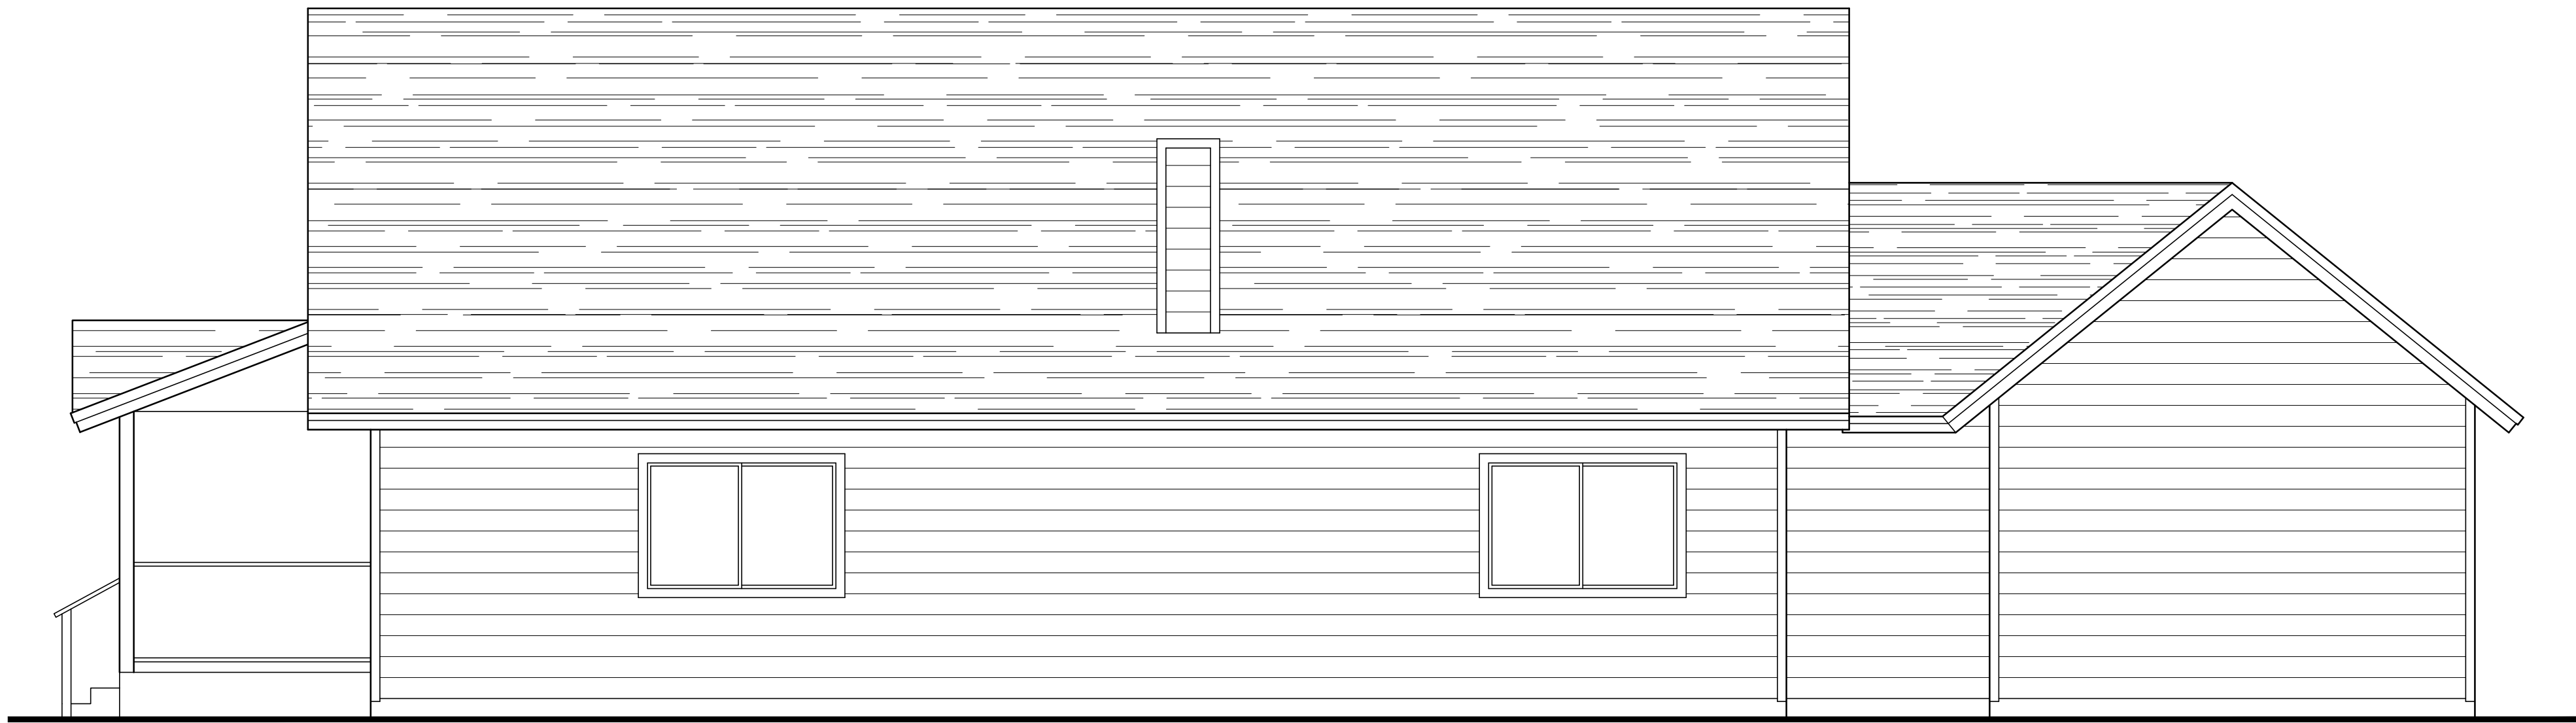

WEST ELEVATION

SCALE: 1/4" = 1'-0"

MAJOR REMODEL FOR:
ST. JOESPH LAND TRUST
SAB JOSE / RIVERSIDE
SOUTH LAKE TAHOE
APN: # 26-082-05

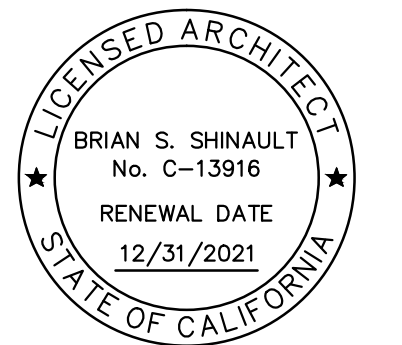

JOB No: 2075
DRAWN BY: BSS
CHECKED BY: BSS
DATE PREPARED: -
SCALE: AS NOTED
FILE:

DRAWING No:

A1.0

OF SHEETS